

01
Ars 01

DENAH RUANG LT 1

Skala 1:100



KETERANGAN

LEGENDA :

- : Pas. Batu Bata 1PC:4PS
- : Pas. Trasram 1PC:2PS
- : Rumput
- : Garis As
- : Garis Potongan
- : Arah Tampak
- : Arah Potongan

DESIGN BY



ABM DESIGN STUDIO
ARCHITECTURE DESIGNERS, INTERIOR & 3D ARTIST

CUSTOMER

DIGAMBAR :

FERI YOGA MAULANA

TANGGAL :

DIPERIKSA :

TANGGAL :

PROJECT



KODE GAMBAR

JUDUL GAMBAR

NO. GAMBAR

SKALA

REVISI

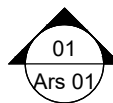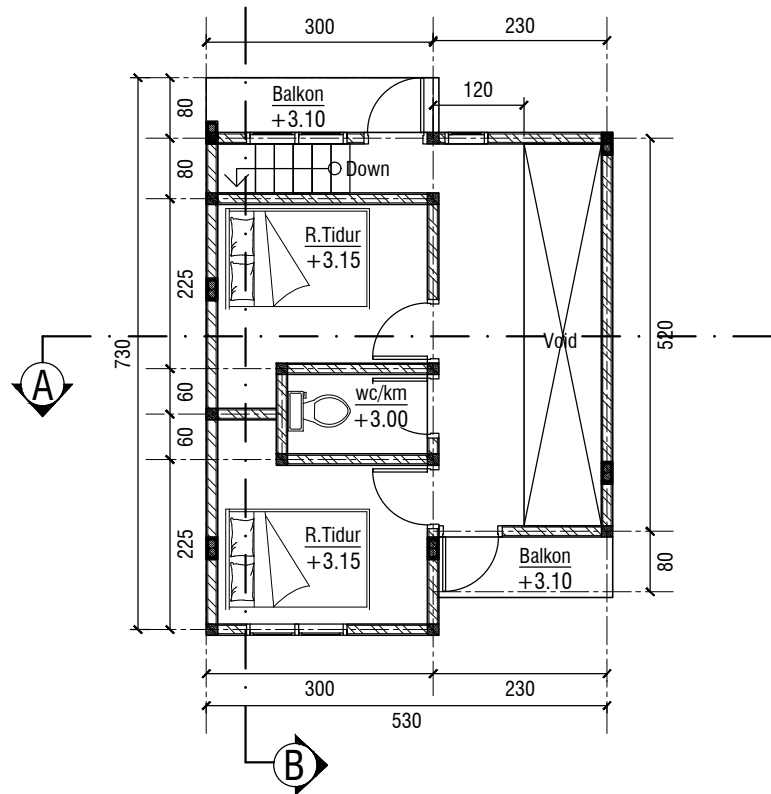

DENAH RUANG LT 2

Skala 1:100



KETERANGAN

LEGENDA :

- : Pas. Batu Bata 1PC:4PS
- : Pas. Trasram 1PC:2PS
- : Rumput
- : Garis As
- : Garis Potongan
- : Arah Tampak
- : Arah Potongan

DESIGN BY



ABM DESIGN STUDIO
ARCHITECTURE DESIGNERS, INTERIOR & 3D ARTIST

CUSTOMER

DIGAMBAR :

FERI YOGA MAULANA

TANGGAL :

DIPERIKSA :

TANGGAL :

PROJECT

KODE GAMBAR

JUDUL GAMBAR

NO. GAMBAR

SKALA

REVISI